




Roof

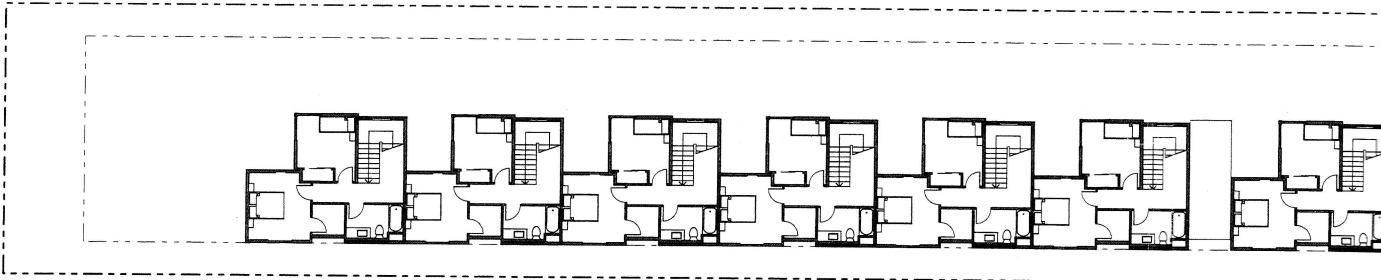

3rd Floor

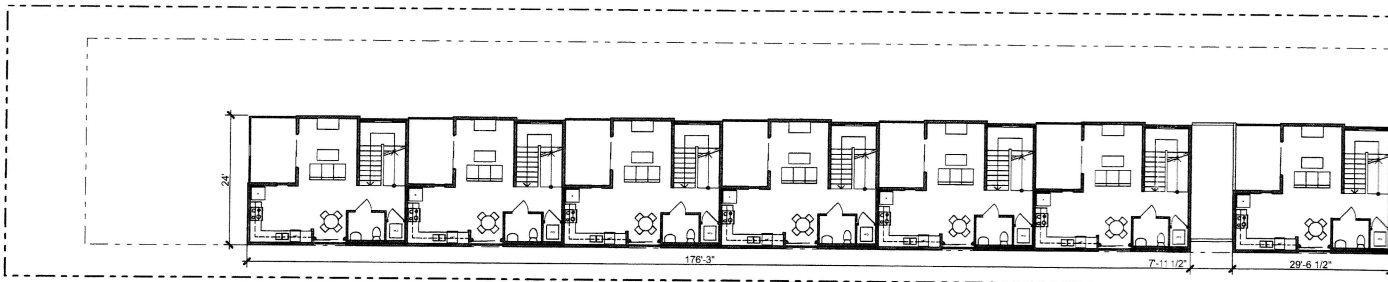

2nd Floor

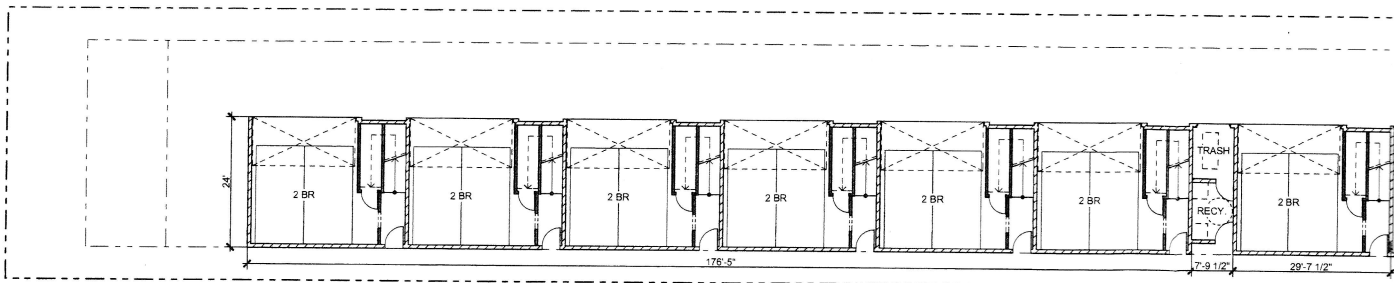


1st Floor

THIS DRAWING (OR DRAWINGS) AND EACH AND ALL OF THE DESIGNS INCLUDED THEREIN ARE THE PERSONAL PROPERTY OF DORETZKY BARDON BUNNELL ARCHITECTS, AND ARE SUBMITTED AND ACCEPTED UPON THE UNDERSTANDING AND CONDITION THAT THE SAME ARE NOT TO BE COPIED, REPRODUCED, OR OTHERWISE USED OR DISPOSED OF DIRECTLY OR INDIRECTLY, IN WHOLE OR IN PART, FOR ANY PURPOSE WHATSOEVER.


SUCH ACCEPTANCE SHALL CONSTITUTE AN ADMISSION OF THE EXCLUSIVE OWNERSHIP AND PROPERTY RIGHTS OF DORETZKY BARDON BUNNELL ARCHITECTS IN AND TO THIS DRAWING (OR DRAWINGS) AND DESIGNS INCLUDED THEREIN.

DATE 5/31/2016  
DRAWN BY  
CHECKED BY  
PROJECT NUMBER #Pn


REVISION	

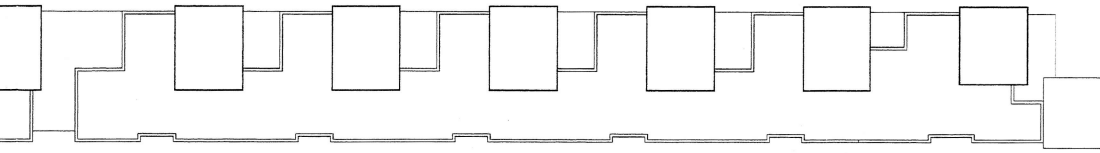


Roof 4  
SCALE: 1/16" = 1'-0"

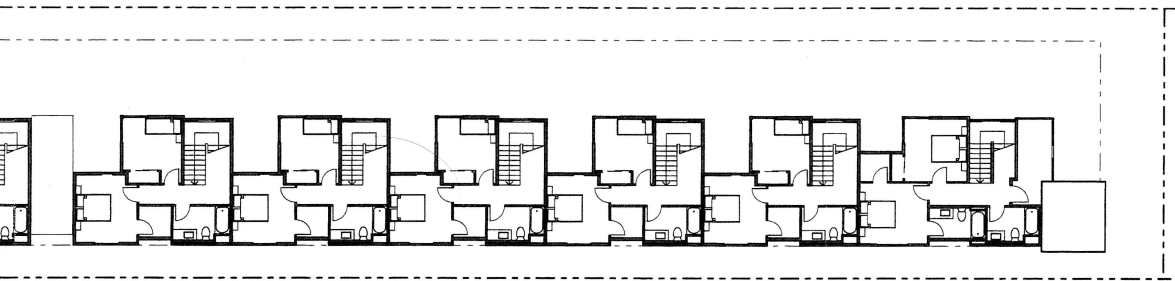

3rd FLOOR 3  
SCALE: 1/16" = 1'-0"

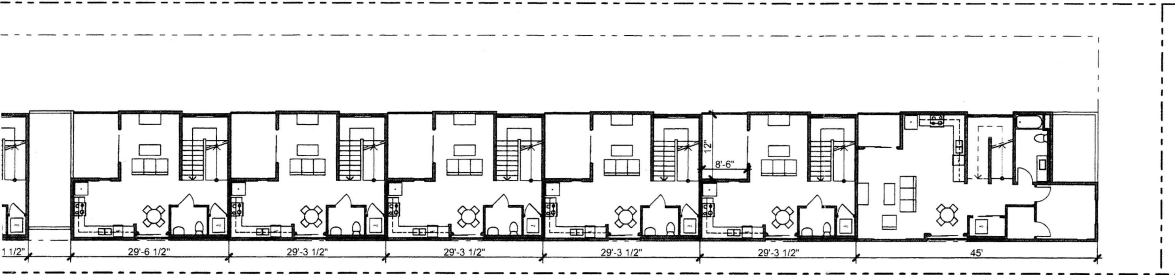

2nd FLOOR 2  
SCALE: 1/16" = 1'-0"

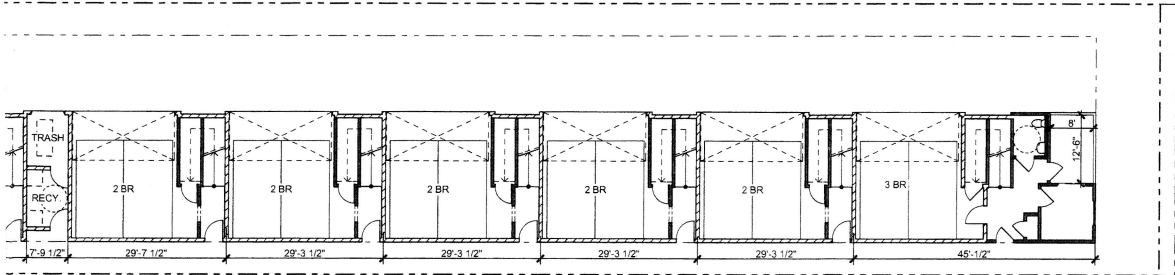

1st FLOOR 1  
SCALE: 1/16" = 1'-0"



*Gary D. Bardov*

**HATTERAS APARTMENTS**

18367 W. HATTERAS ST.  
LOS ANGELES, CA 91356

DAVID ZADEH

**FLOOR PLANS**