


KEY


1. 16/20 STUCCO
2. SMOOTH STUCCO
3. METAL GUARDRAIL
4. METAL GARAGE DOOR
5. PAINTED METAL ROLLING DOOR
6. WINDOW
7. SLIDING/FRENCH DOOR
8. DOOR

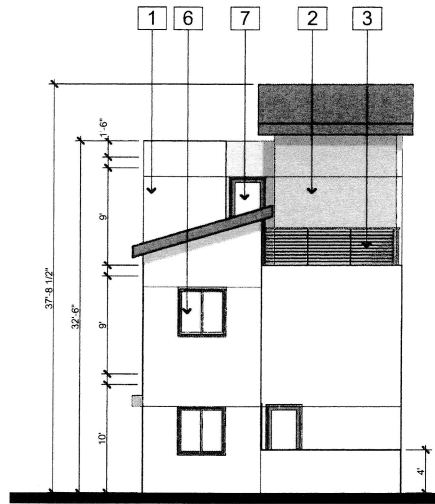


SOUTH ELEVATION

SCALE: 1/8" = 1'-0"


3

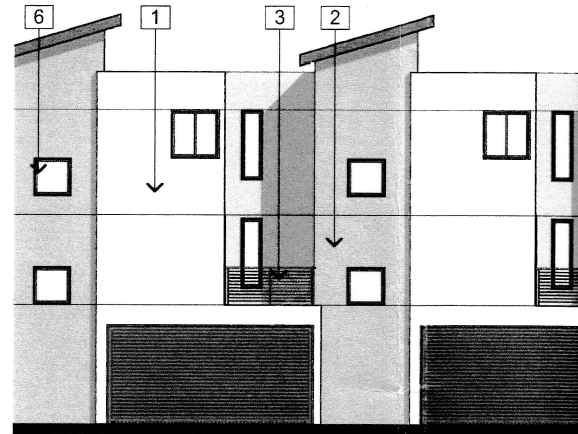

EAST ELEVATION -

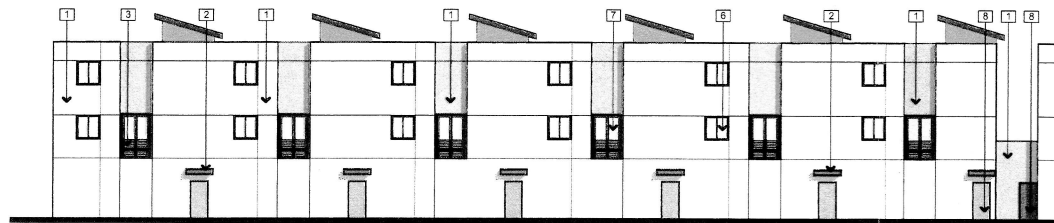

WEST ELEVATION

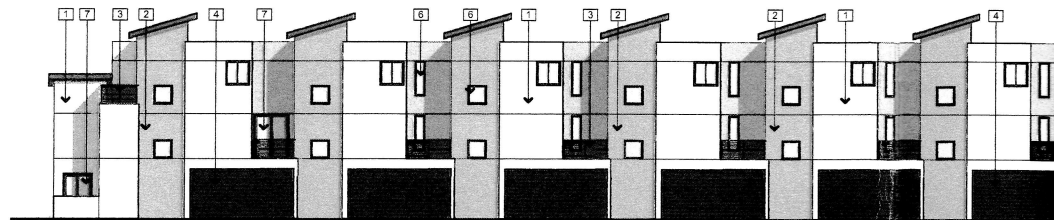


EAST ELEVATION

THIS DRAWING (OR DRAWINGS) AND EACH AND ALL OF THE
DESIGNS INCLUDED THEREIN ARE THE PERSONAL PROPERTY
OF DORETTE D. BARDOVI ARCHITECTS, AND ARE
SUBMITTED AND ACCEPTED UPON THE UNDERSTANDING AND
CONDITION THAT THE SAME ARE NOT TO BE COPIED,
REPRODUCED, OR OTHERWISE USED OR DISPOSED OF
DIRECTLY OR INDIRECTLY, IN WHOLE OR IN PART, FOR ANY
PURPOSE WHATSOEVER.

SUCH ACCEPTANCE SHALL CONSTITUTE AN ADMISSION OF
THE EXCLUSIVE OWNERSHIP AND PROPERTY RIGHTS OF
DORETTE D. BARDOVI ARCHITECTS, IN AND TO
THIS DRAWING (OR DRAWINGS) AND DESIGNS
INCLUDED THEREIN.


DATE 5/31/2016
DRAWN BY
CHECKED BY
PROJECT NUMBER #P1n

REVISION	

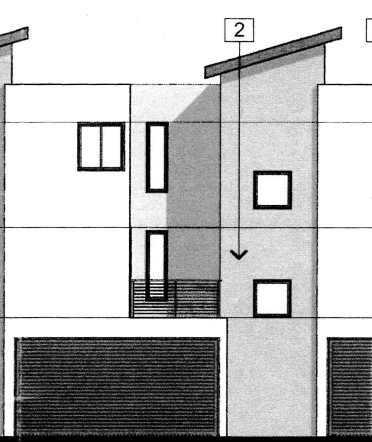


ELEVATION - PARTIAL
SCALE: 1/8" = 1'-0"

2

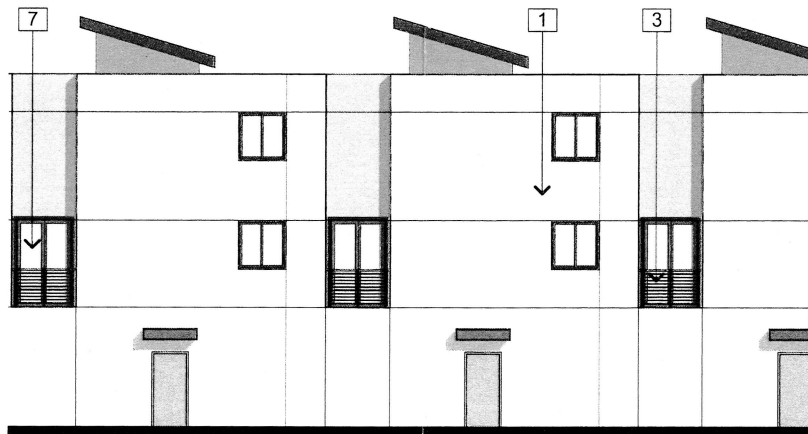


WEST ELEVATION - PARTIAL
SCALE: 1/8" = 1'-0"

1

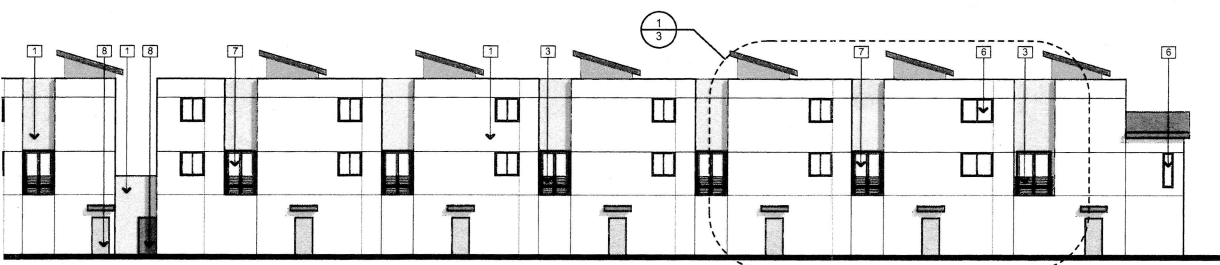

WEST ELEVATION
SCALE: 1/16" = 1'-0"

4

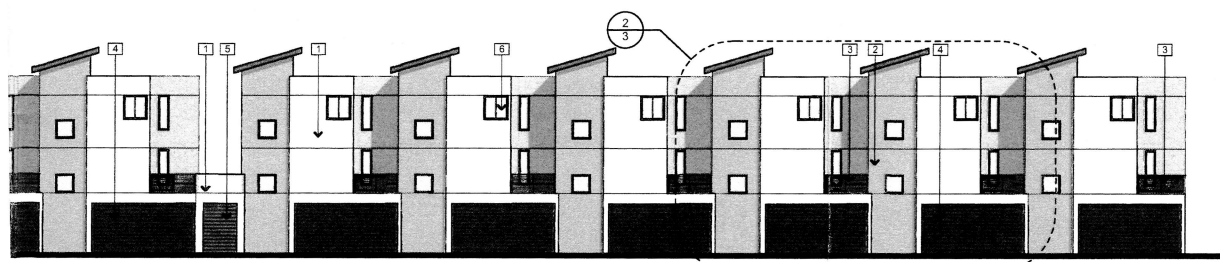

EAST ELEVATION
SCALE: 1/16" = 1'-0"

5



Gry Bardovi

HATTERAS APARTMENTS

18367 W. HATTERAS ST.
LOS ANGELES, CA 91356

DAVID ZADEH

ELEVATIONS