


DRIVE-THRU SIDE ELEVATION 1/4" = 1'-0" **1**



FRONT ELEVATION 1/4" = 1'-0" **3**

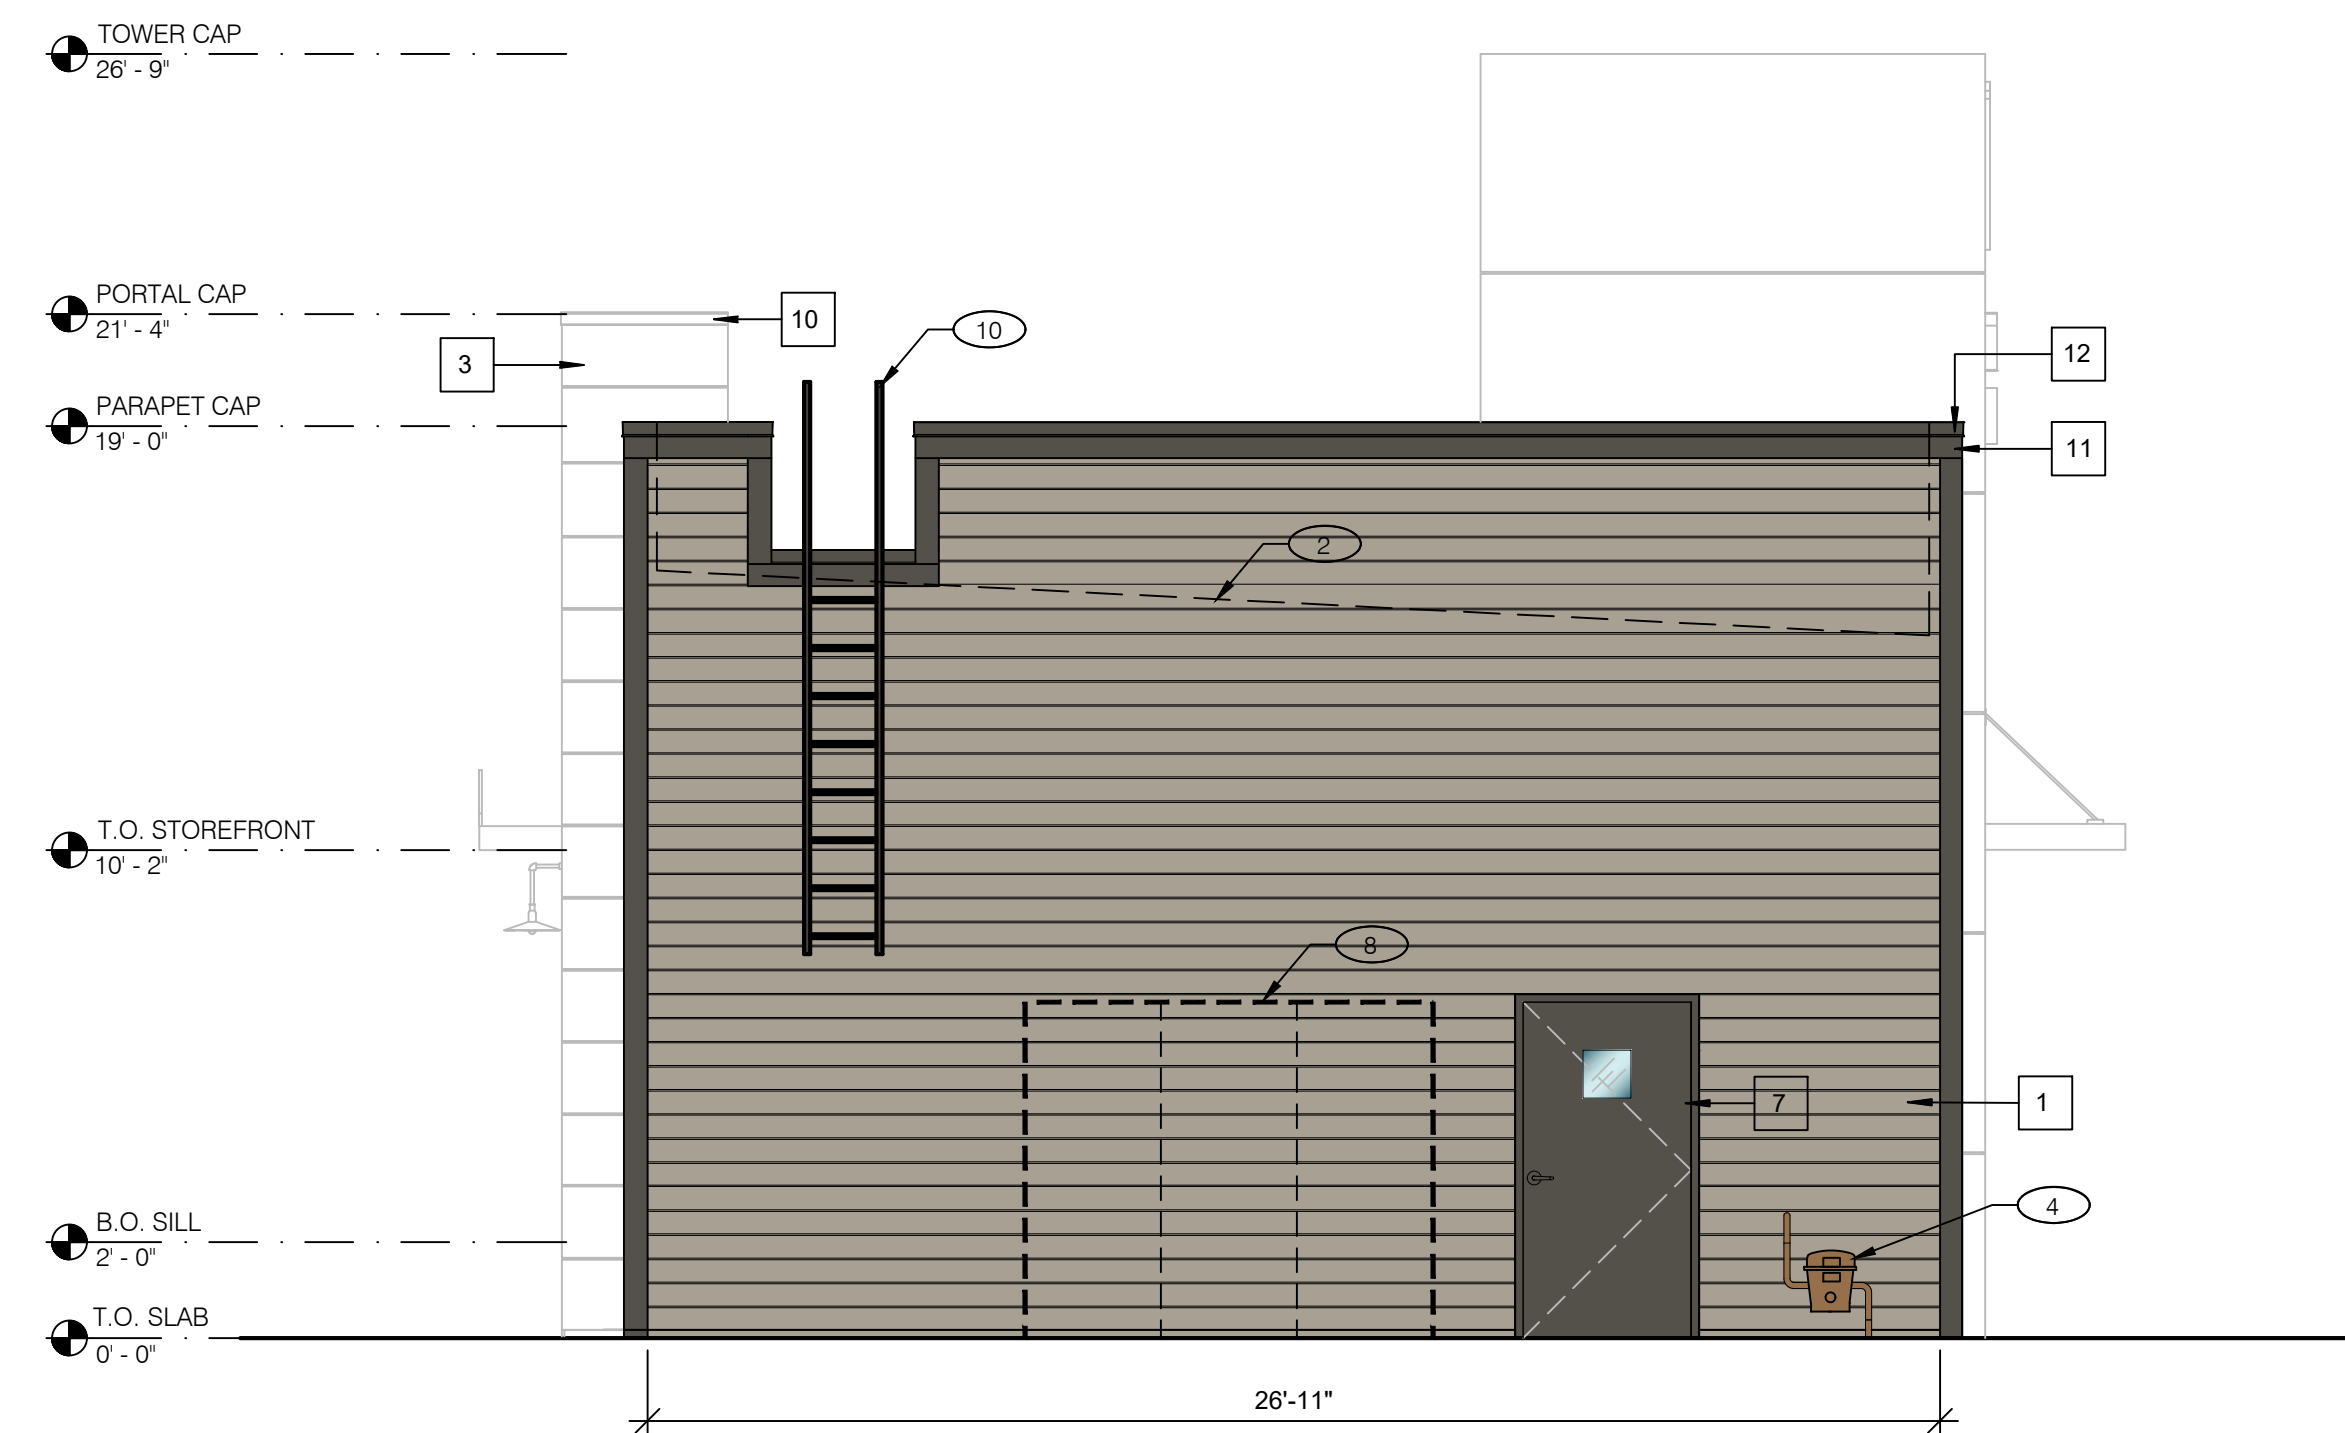


REAR ELEVATION 1/4" = 1'-0" **2**



architecture
interior design
retail
restaurants
space planning
master planning
lead accredited
casp

2643 fourth ave.
san diego ca 92103
619-702-9448

71905 hwy 111 #f
rancho mirage ca 92270
760-610-5264

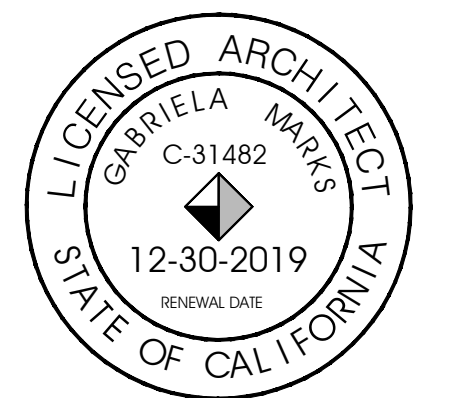

©marks architects 2018
ALL REPORTS, PLANS AND
DOCUMENTS PREPARED BY MARKS
ARCHITECTS SHALL REMAIN THE
PROPERTY OF MARKS ARCHITECTS.
AND IS INTENDED FOR USE FOR THIS
SPECIFIC PROJECT ONLY.

BUILDING DEPT. SUBMITTAL 10.18.18

- △
- △
- △
- △
- △
- △
- △
- △
- △
- △

CONTRACT DATE:
BUILDING TYPE: MODERN EXPLORER
PLAN VERSION: 08/09/18
BRAND DESIGNER:
SITE NUMBER:
STORE NUMBER:

TACO BELL
18450 VENTURA BLVD
TARZANA CA 91356



**EXTERIOR
ELEVATIONS**

A4.1

XXX