




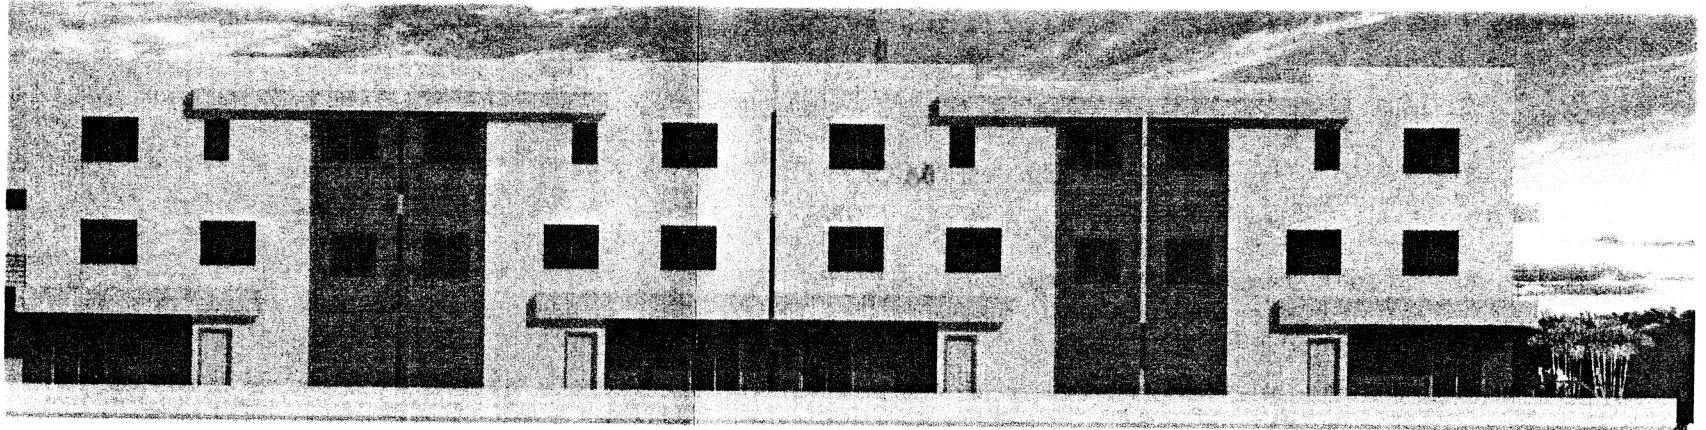


ELEVATION OF LOTS # 1 THRU #4 - NORTH SIDE

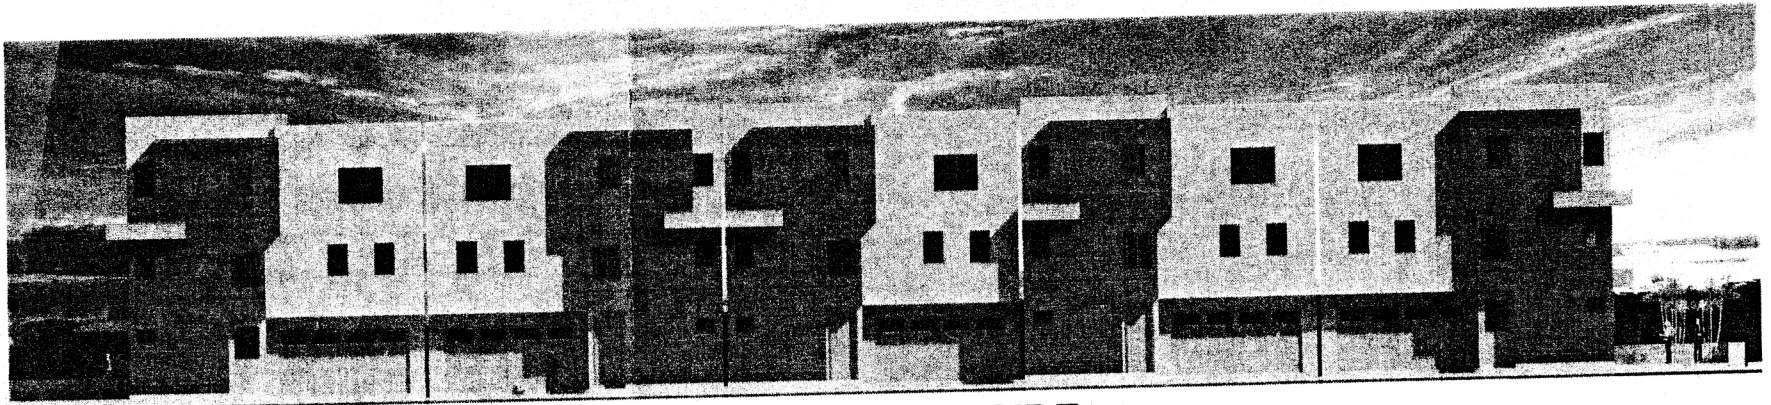

ELEVATION OF LOTS # 5 THRU #9 - NORTH SIDE

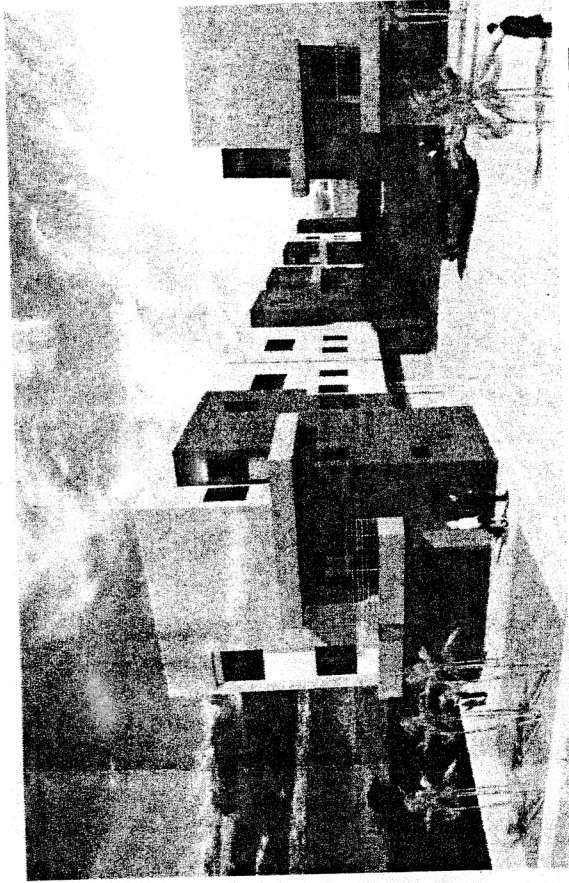

3d VIEW FROM REAR OF PROJECT

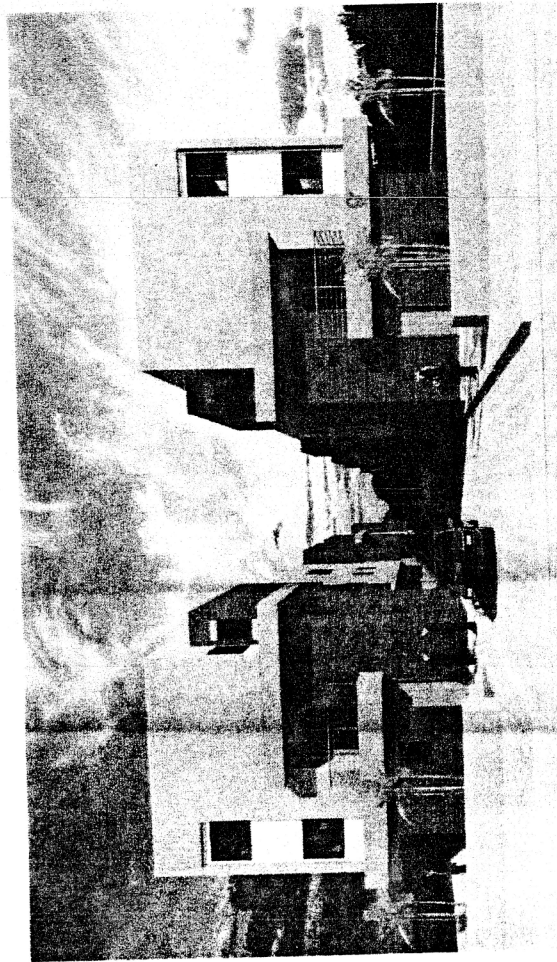

3d VIEW FROM FRONT OF PROJECT