

[illegible]

REVISIONS	BY	REVISIONS	BY

First Floor
Retail
East Half




Second Floor Residential West Half



REVISIONS	BY	REVISIONS	BY

VENTURA BLVD

Second Floor Residential East Half

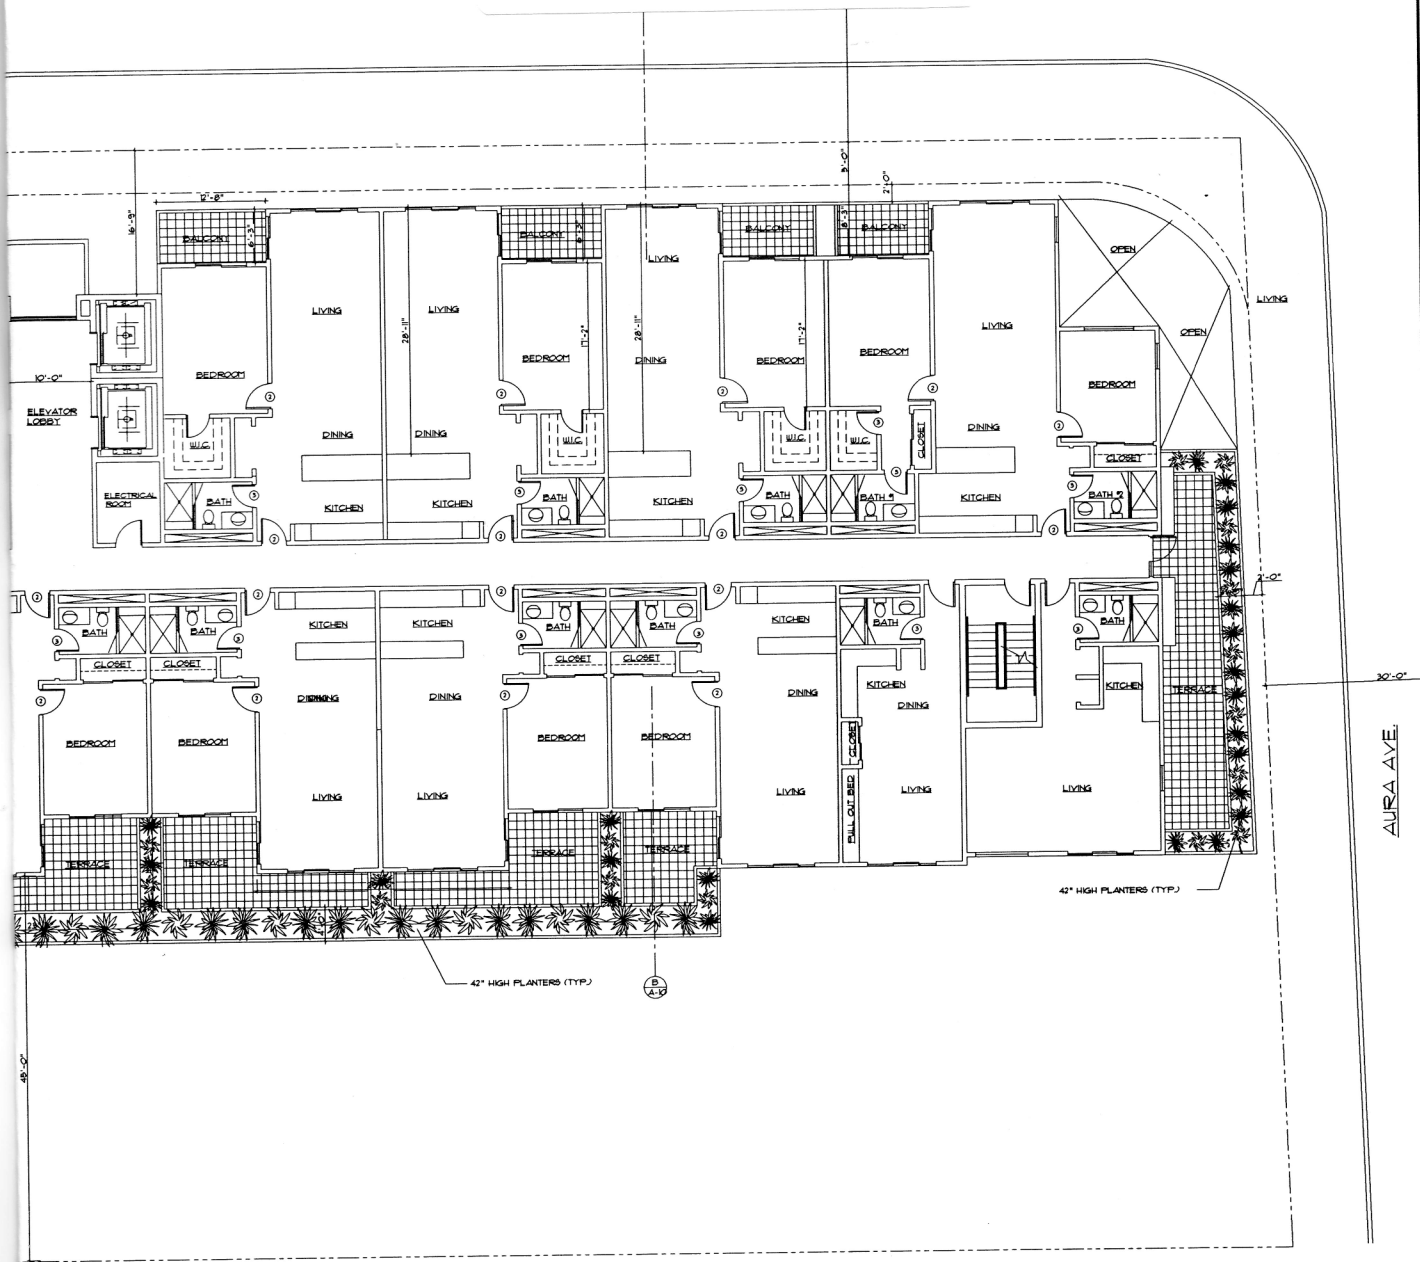

PROPOSED SECOND FLOOR PLAN

SCALE: 1/8" = 1'-0"

MIXED USED DEVELOPMENT
19360 VENTURA BLVD TARZANA, CALIF. 91356
FOR YARCOH INVESTMENT LLC
19360 VENTURA BLVD TARZANA, CALIF. 91356



FARHAD + MATLOOB & ASSOCIATES
ARCHITECTURE - INTERIOR ARCHITECTURE
12340 Santa Monica Blvd no. 222 Los Angeles, Ca 90025
Tel: (310) 207-3317

JOB NO.
218-1016
SCALE
A.S.
DATE
11.27.2017
DRAWN
R.E.

SHEET
A-4
OF SHEETS