


THE ABOVE DIMENSIONS AND SPECIFICATIONS AND HEREBY ARE AND SHALL REMAIN THE PROPERTY OF MARCO COSI ARCHITECTS INC. ANY DIMENSIONS OR SPECIFICATIONS NOT INDICATED OTHERWISE SHALL BE IN ACCORDANCE WITH THE STANDARD SPECIFICATIONS FOR CONSTRUCTION OF THE STATE OF CALIFORNIA. THE CONTRACTOR SHALL BE RESPONSIBLE FOR OBTAINING ALL DIMENSIONS AND CONDITIONS ON THE JOB AND FOR VERIFYING THE DIMENSIONS SHOWN HEREON. THE CONTRACTOR SHALL BE RESPONSIBLE FOR THE FABRICATION.

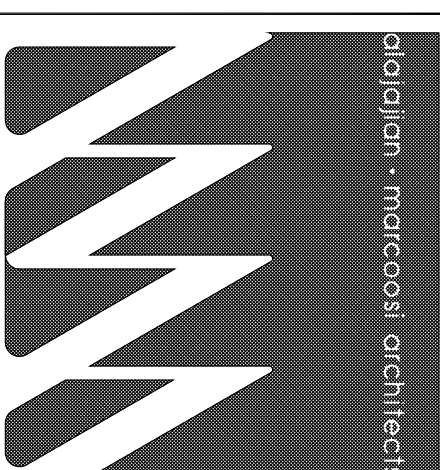

**Alajajian
Marcocosi
Architects Inc.**
320 W. Arden Ave., Suite 120
Glendale, CA 91203
Phone: (818) 244-5130
Fax: (818) 551-1613
Email: aaramej@worldnet.att.net

Owner:
**NASSER
MATLOOB**

Project Name:
**COMMERCIAL
BUILDING**


Project Address:
**19335-19347 VENTURA BLVD
TARZANA, CA 91356**

DEMO PLAN


Scale: 3/32"=1'-0"

- APPROVED
- APPROVED
- REVISION
- REVISION
- DRAWN BY
- PRINT DATE
- JOB NO
- SHEET NO

A-10

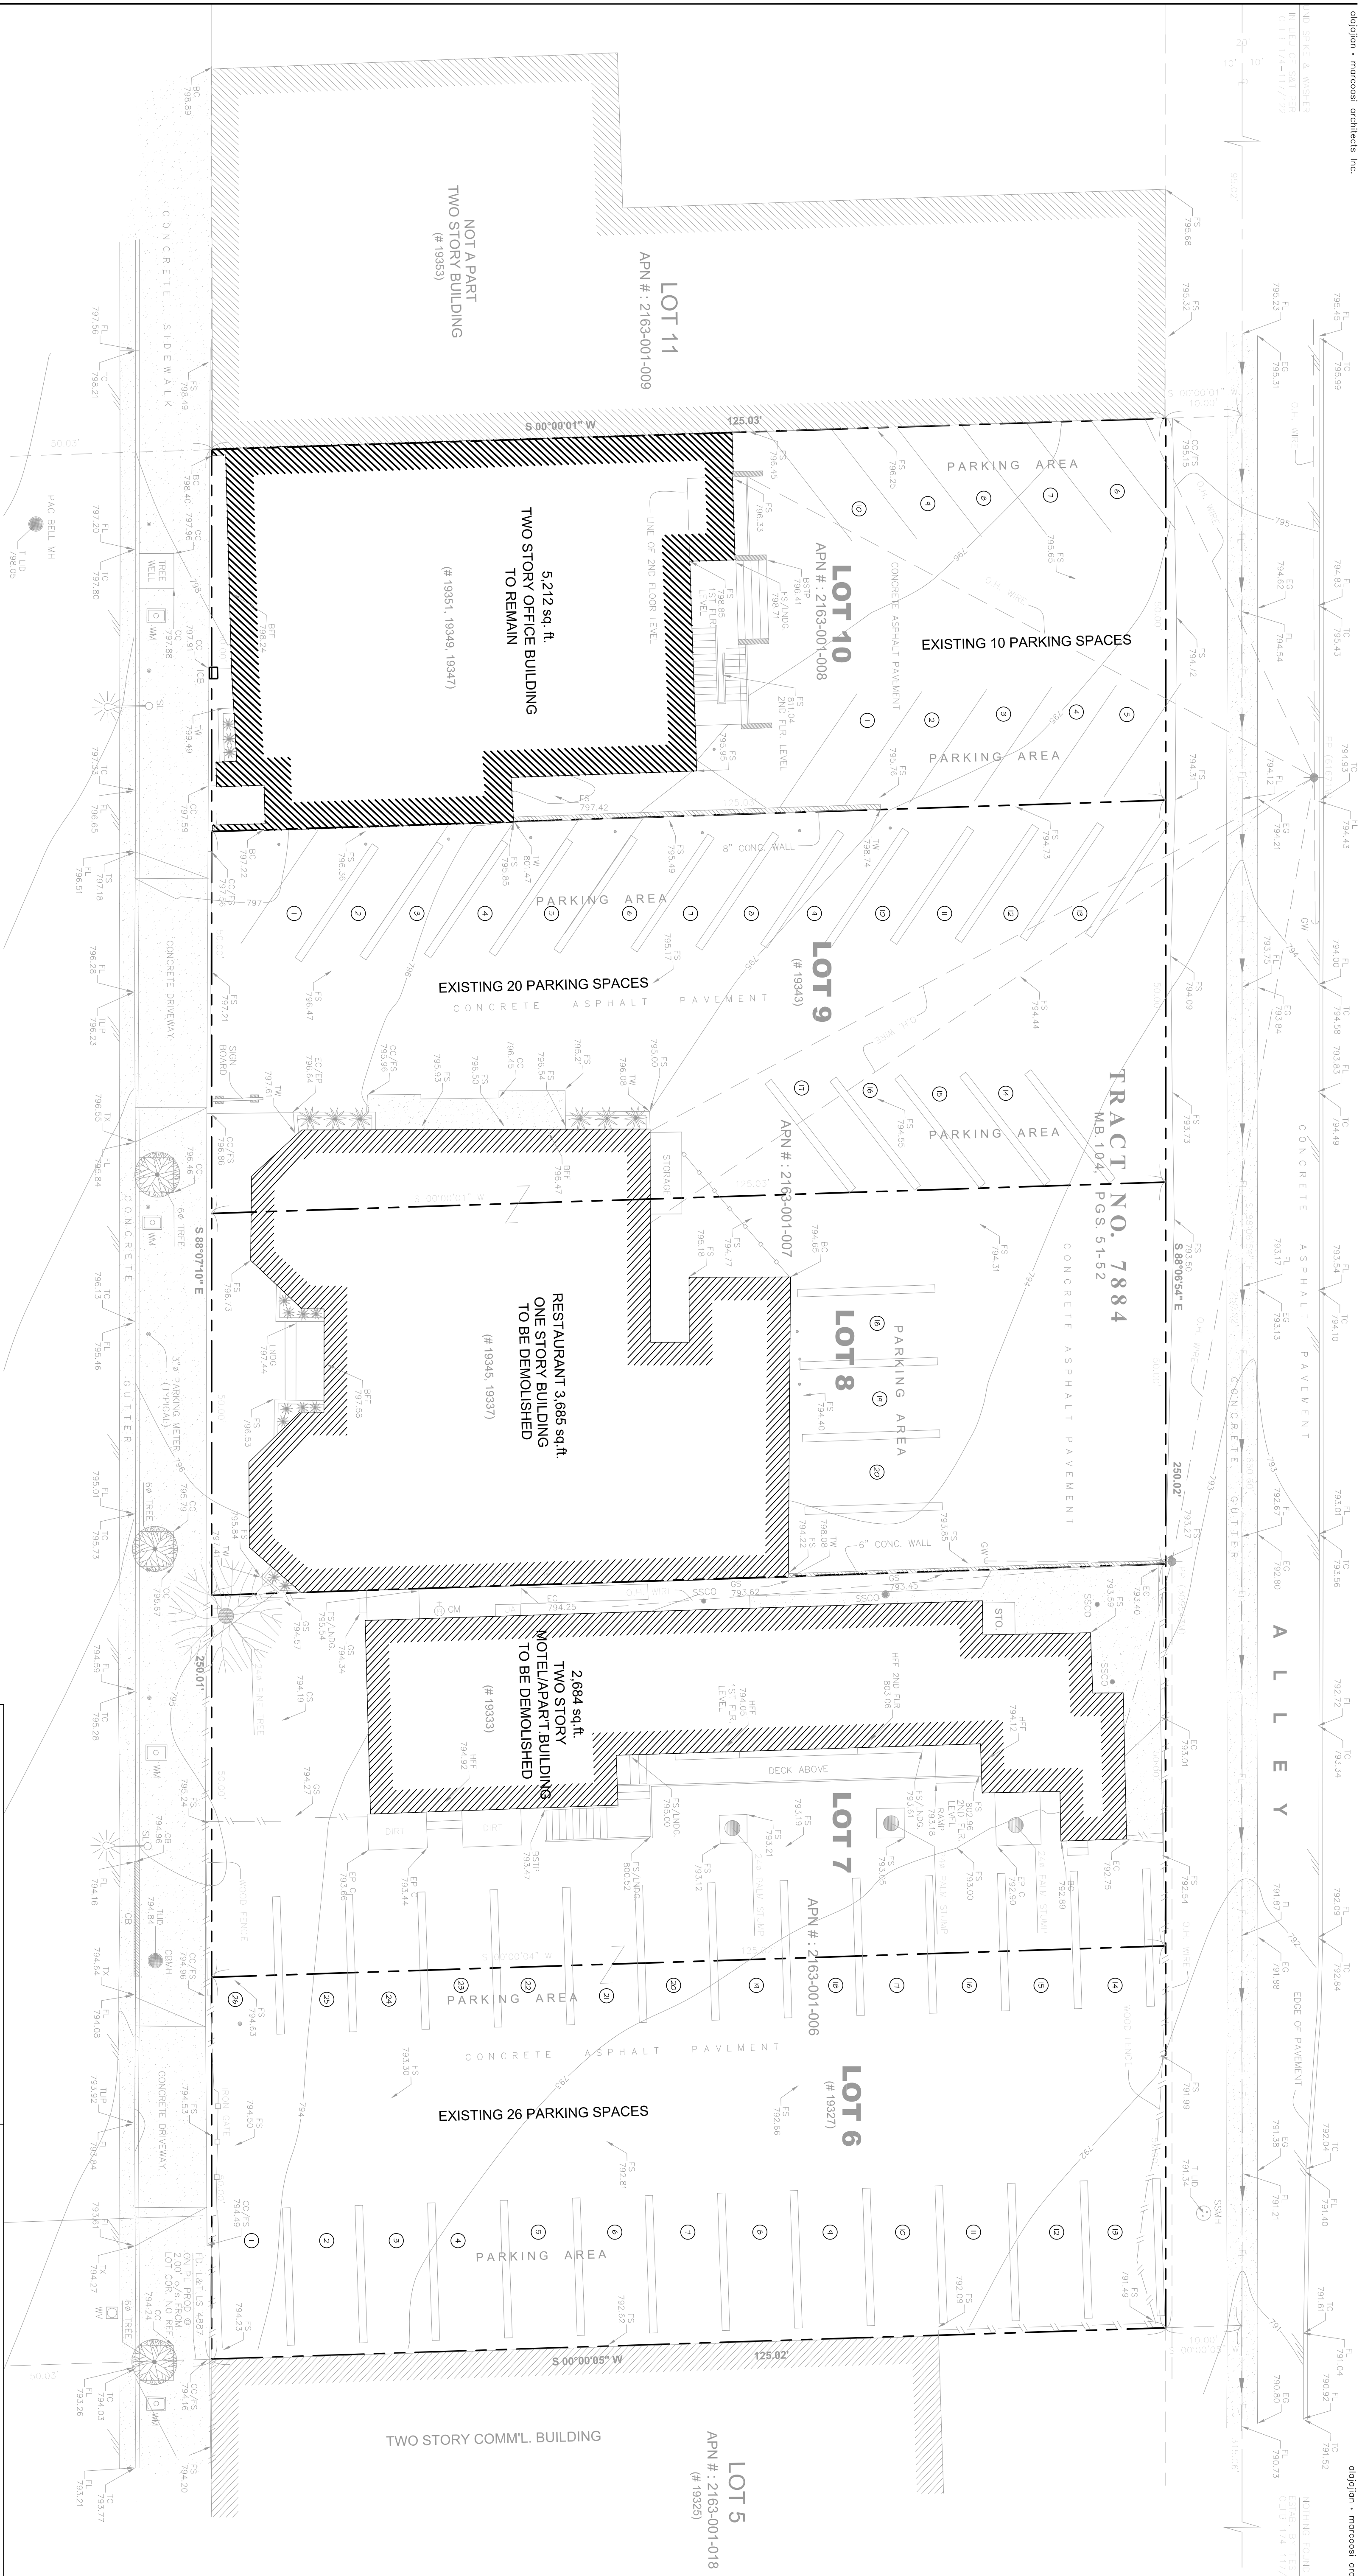

1 DEMO PLAN
SCALE: 3/32" = 1'-0"

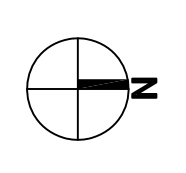

LEGAL DESCRIPTION

LOTS 6, 7, 8 & 10 OF TRACT NO. 7884, IN THE CITY OF LOS ANGELES, COUNTY OF LOS ANGELES, STATE OF CALIFORNIA, AS SHOWN ON MAPS ON FILE IN THE OFFICE OF THE COUNTY RECORDER OF SAID COUNTY.

VICINITY MAP

