


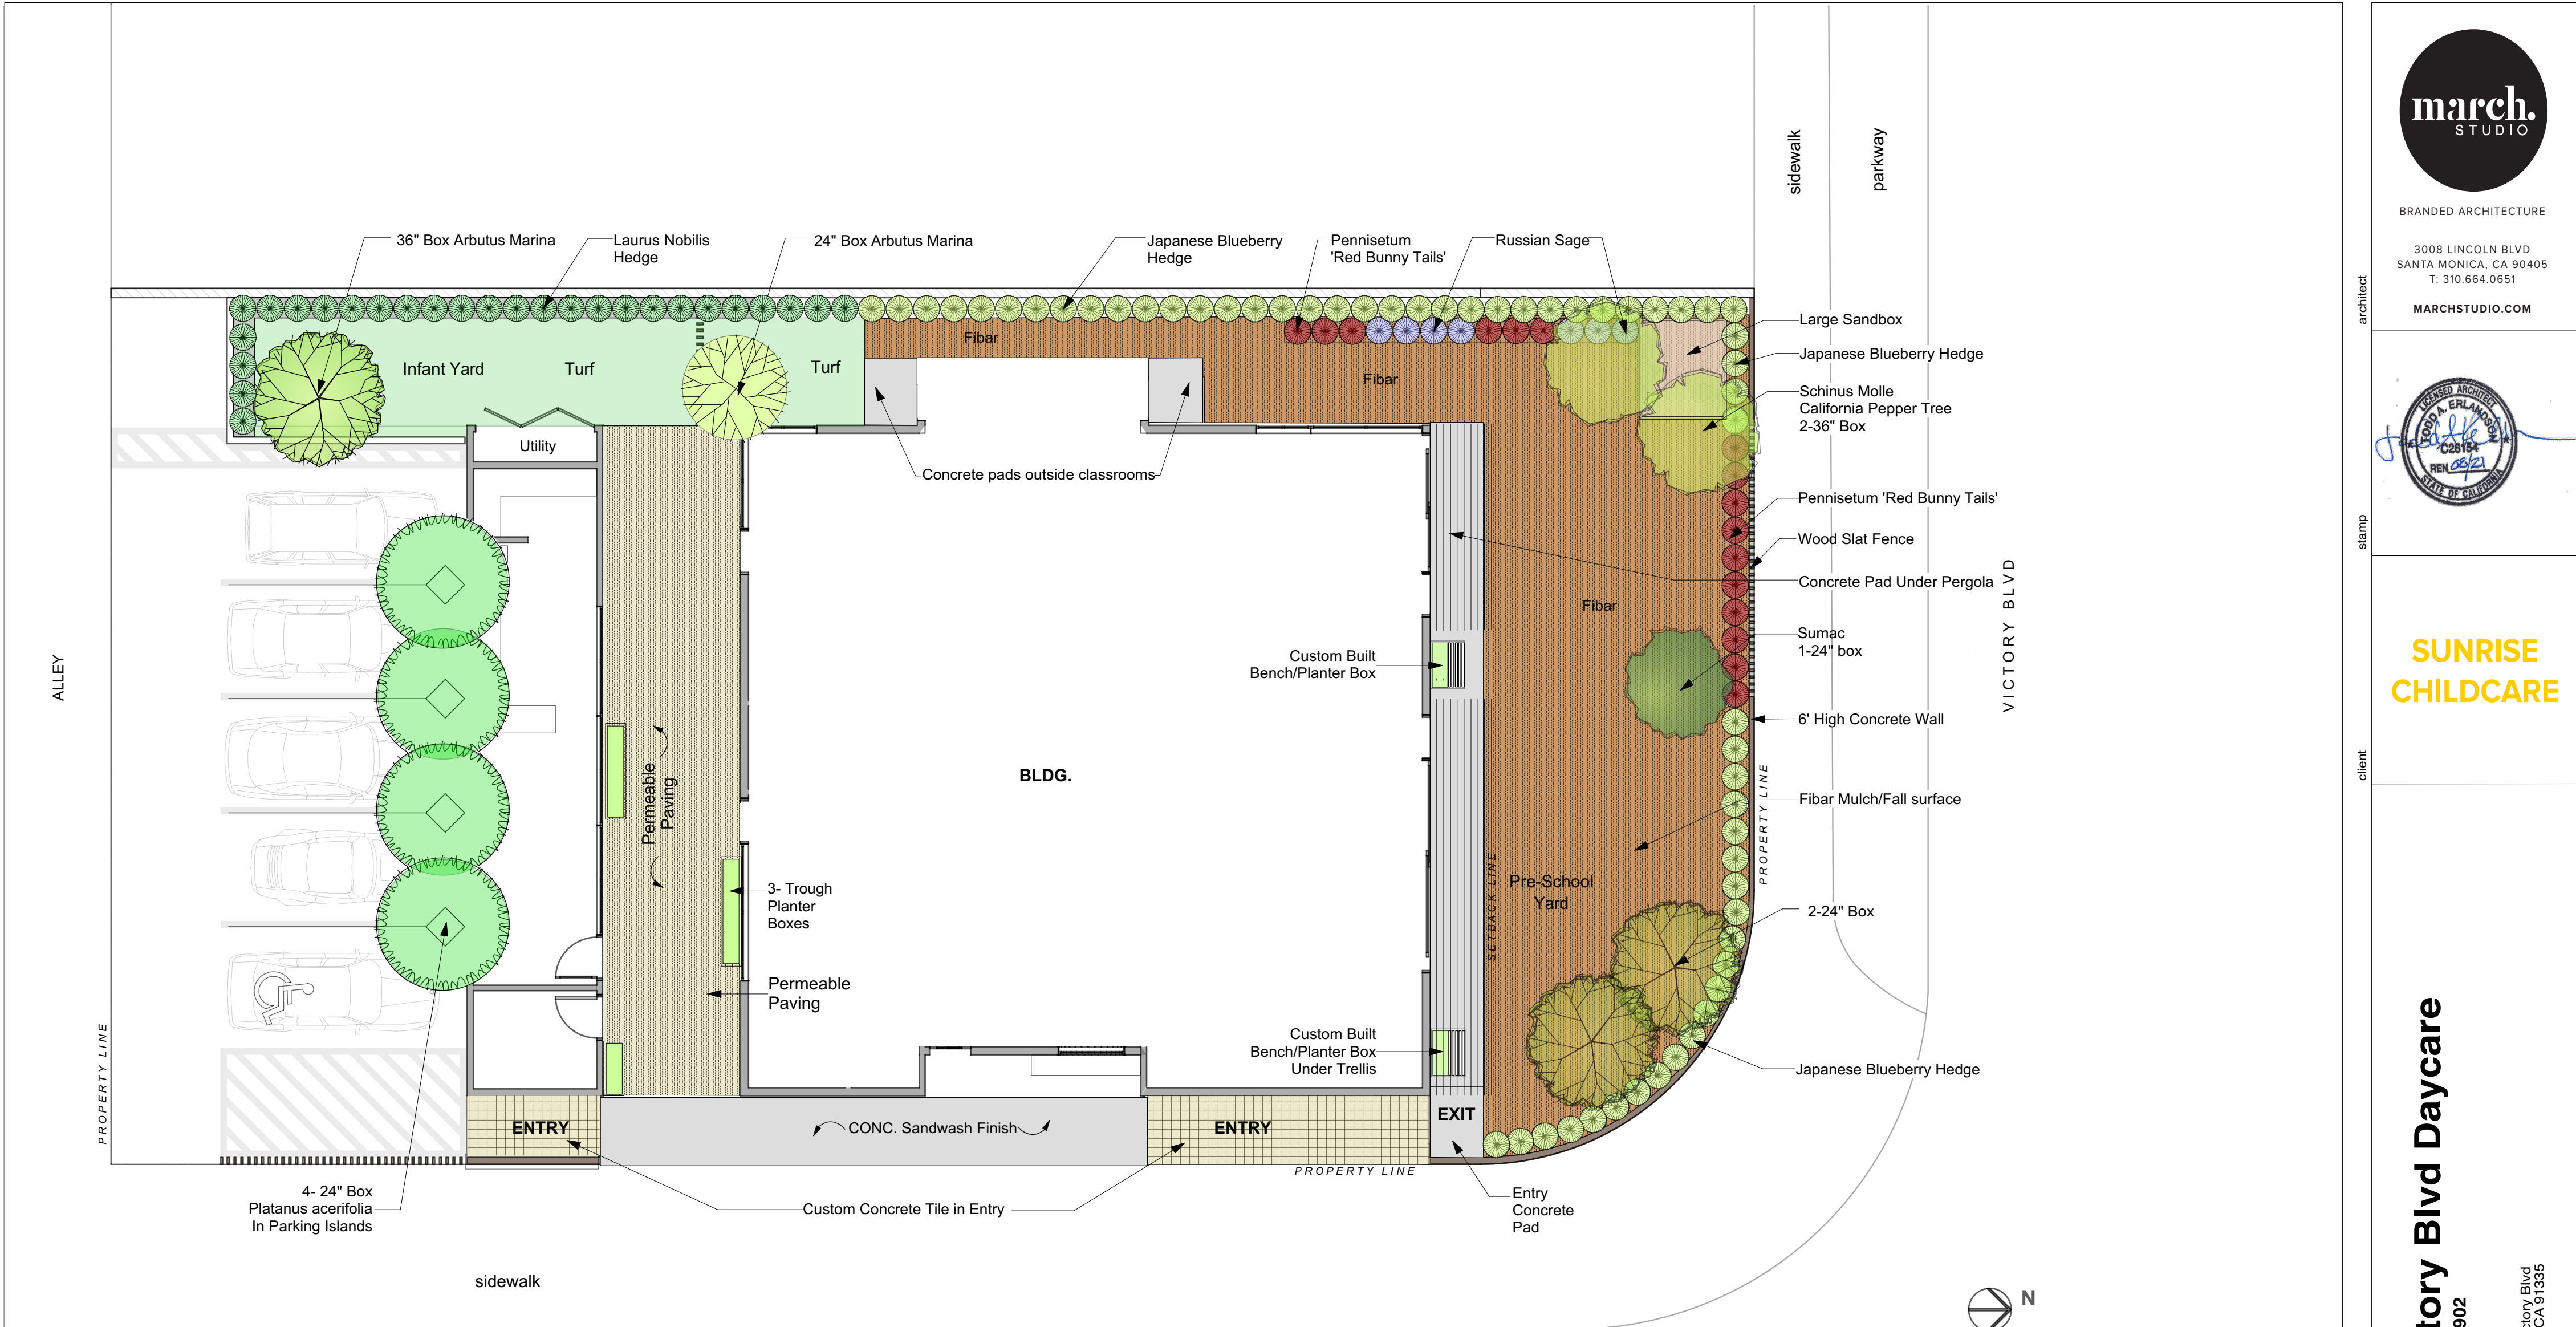



Platanus acerifolia
London Plane Tree



Pennisetum messaicum
'Red Bunny Tails'



Elaeocarpus decipiens
Japanese Blueberry Hedge



Perovskia atriplicifolia
Russian Sage



Platanus racemosa
California Sycamore Tree



Schinus Molle
California Pepper Tree



Arbutus Marina
Strawberry Tree



Laurus Nobilis
California Bay



Rhus lancea
African Sumac Tree


Victory Boulevard Daycare - Plant List

QUAN.	SIZE	BOTANICAL NAME	COMMON NAME
2	36" box	Schinus molle	Calif. Pepper tre
2	24" box	Platnus racemosa	Calif. Sycamore tree
4	24" box	Platnus x acerifolia "Bloodgood"	London Plane Sycamore tree
1	36" box	Arbutus Marina	Strawberry tree
1	24" box	Arbutus Marina	Strawberry tree
1	24" box	Rhus lancea	African Sumac tree
30	15G	Laurus Nobilis	Calif. Bay Laurel hedge
70	15G	Elaeocarpus decipiens	Japanese blueberry hedge
22	5G	Pennisetum messaicum 'Red Bunny Tails'	Ornamental grasses
12	5G	Perovskia atriplicifolia 'Blue Spire'	Russian Sage
400	sq. ft	Marathon 2 sod	



BRANDED ARCHITECTURE

3008 LINCOLN BLVD
SANTA MONICA, CA 90405
T: 310.664.0651
MARCHSTUDIO.COM

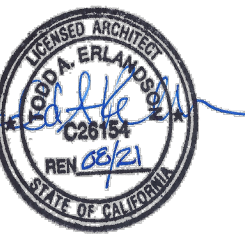

**SUNRISE
CHILDCARE**

Victory Blvd Daycare
Job #1902
19100 Victory Blvd
Tarzana, CA 91335

Issue Date
10/28/2019 - CUP

Landscape Plan

A4

project

client

stamp

architect

sheet